


Elevation Coded Notes

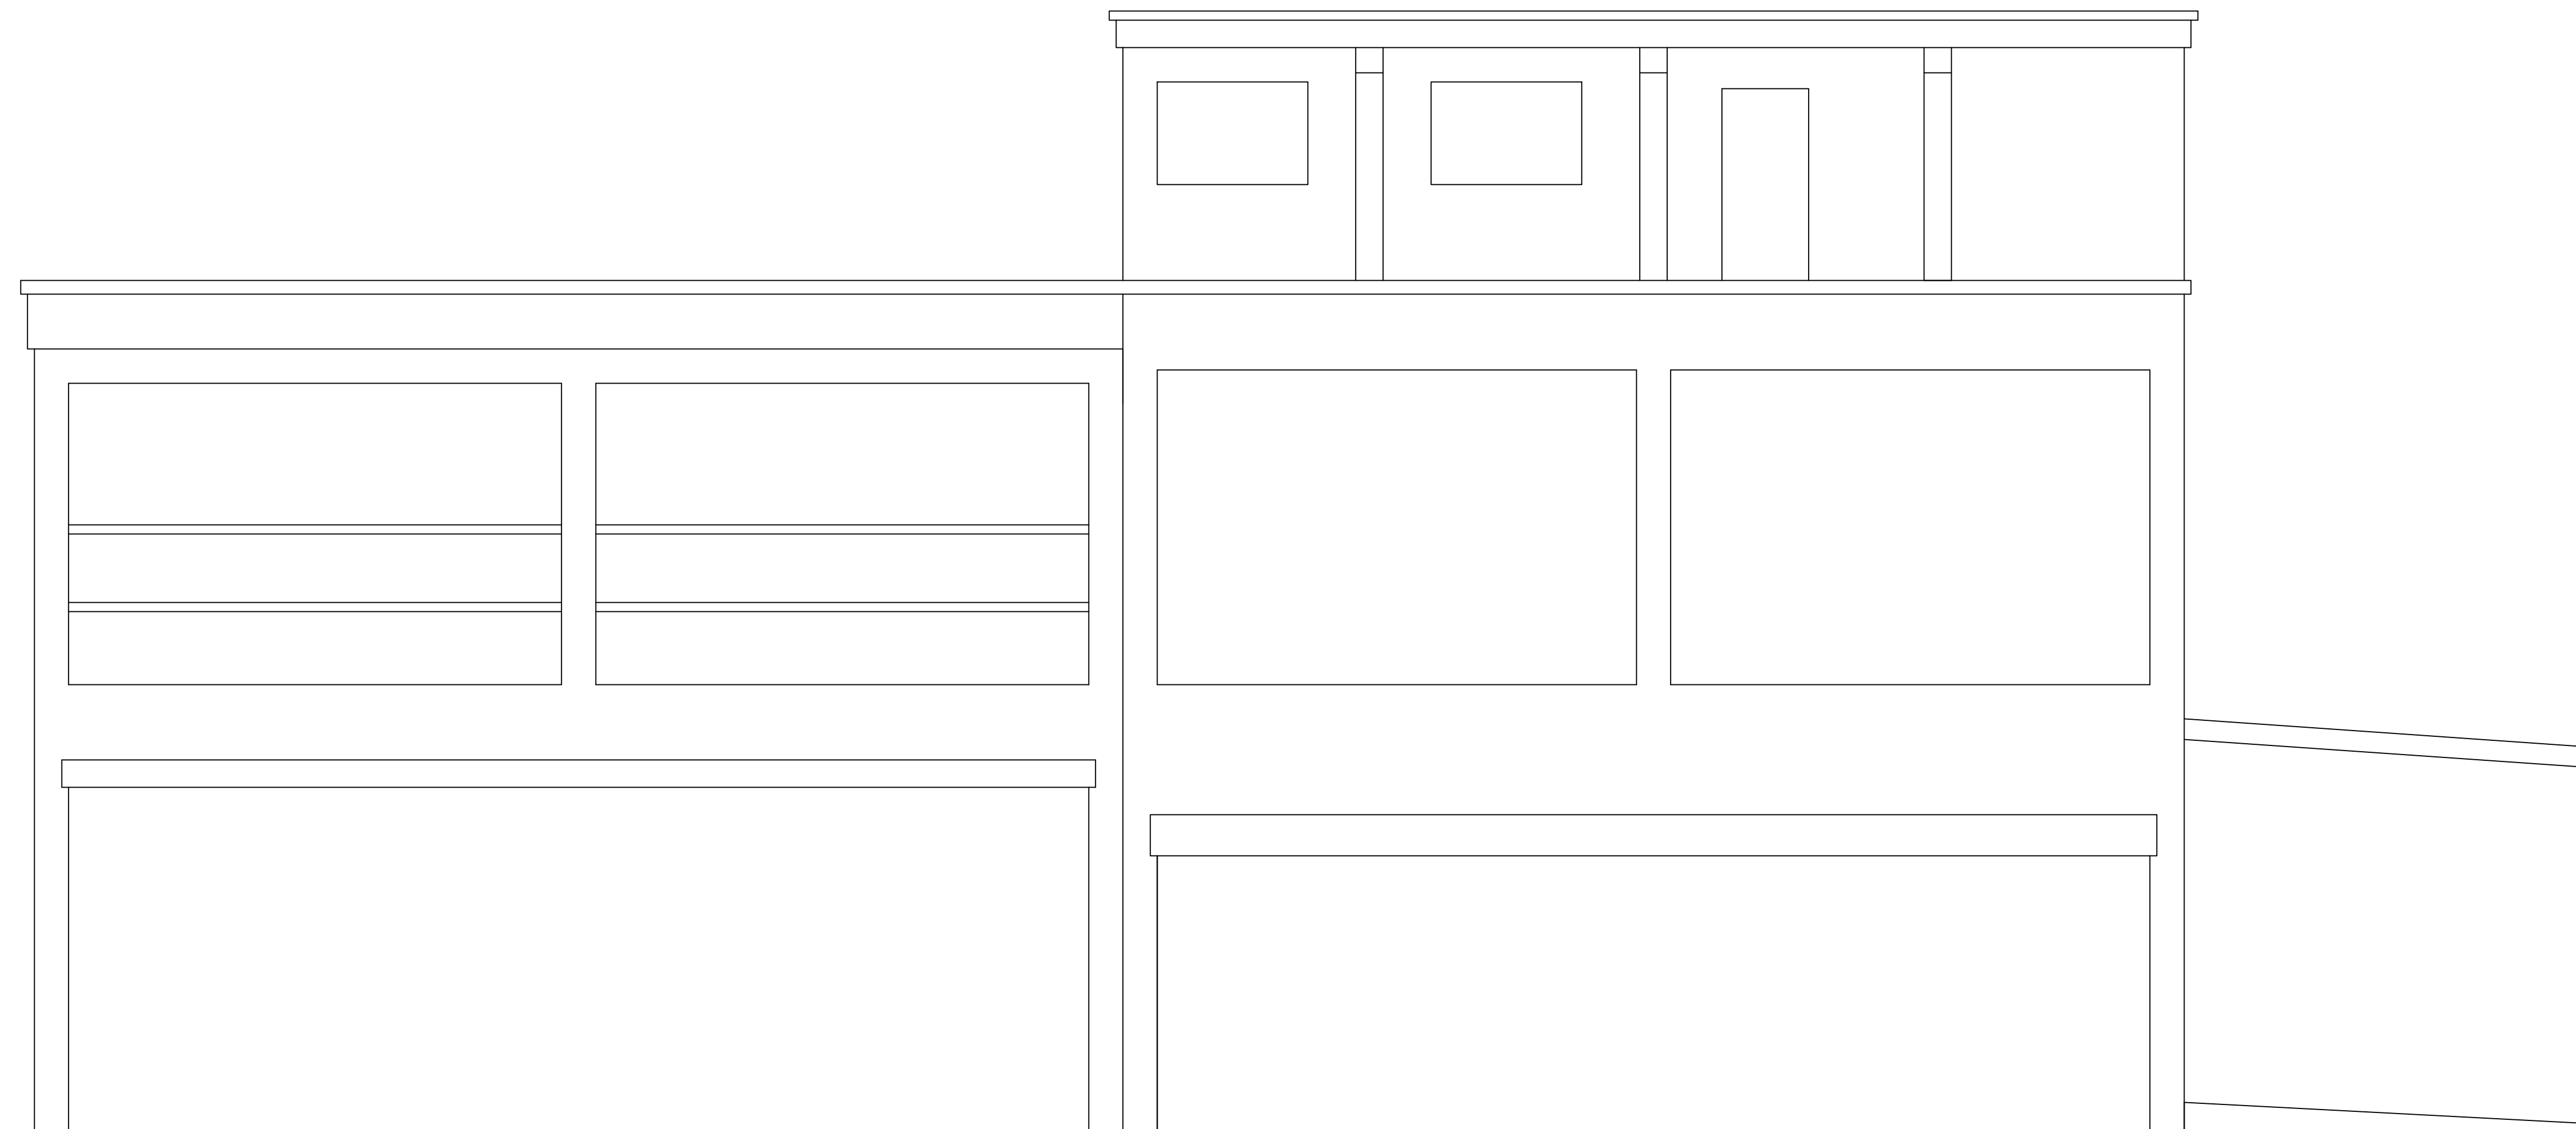

Existing North Elevation

ELEVATION
SCALE 1/4" = 1'-0"

General Notes

#	Date	Change Description



Building
Elevations
Design Development